


11, 11A, 15 ASHTON LANE M33 6WT

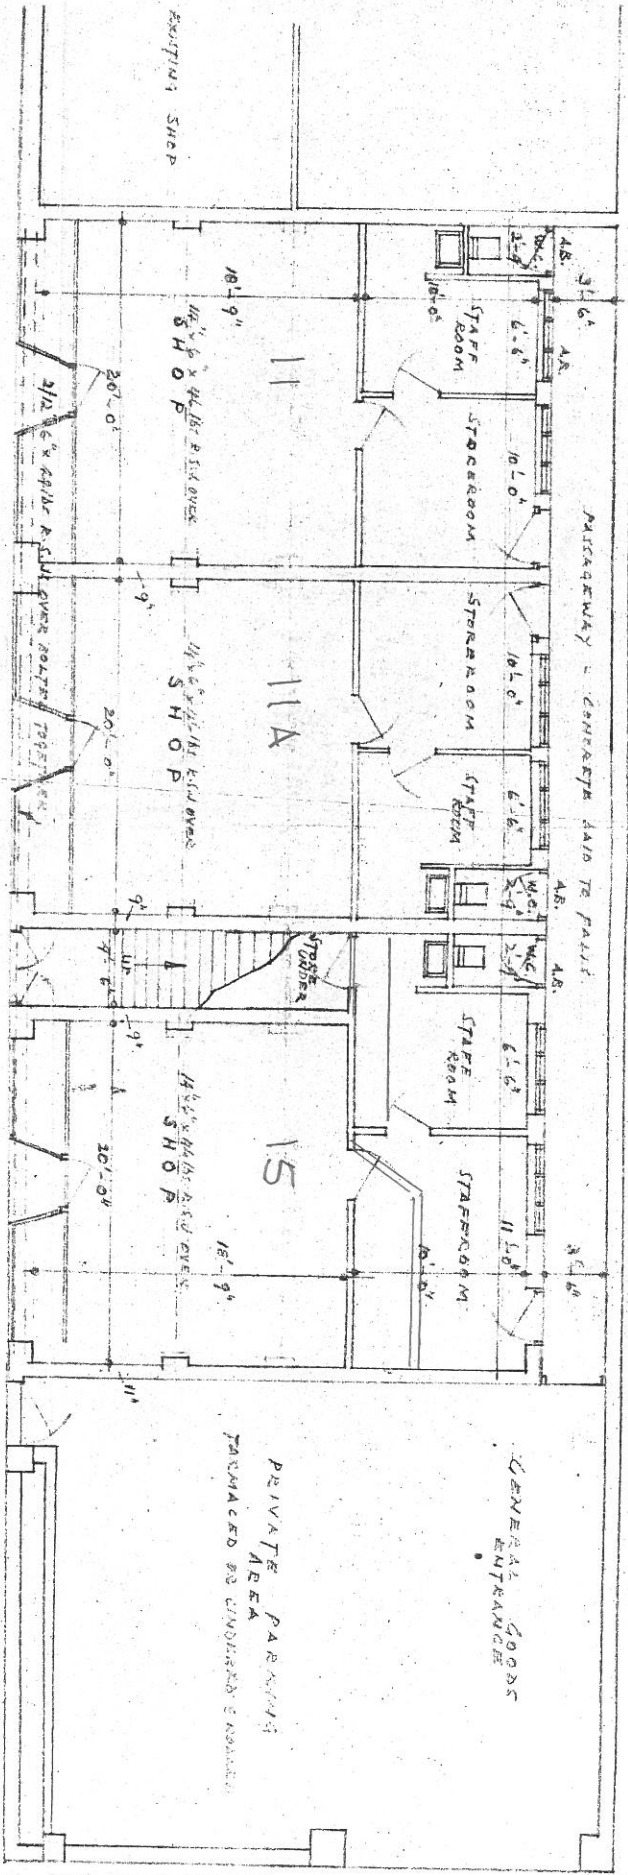

G R O U N D F L O O R

ROOF TILES TO MATCH THE EXISTING BLOCK

